

FLOOR PLAN  
SCALE: 1/4" = 1'-0"



KEY NOTES

- 1 THE EXISTING FINISHED AREA (CONCRETE & PARTIAL BRICK) TO BE CONSTRUCTED AS 1 1/2" SOLAR SLAB ON BRICK STRIPS @ 16" O.C. W/ 2" CP. THE "X" CP SHALL BE CONSTRUCTED AS 2" CP ON LATH. 2" CP SHALL BE CONSTRUCTED AS 2" CP ON LATH. 2" CP SHALL BE CONSTRUCTED AS 2" CP ON LATH.
- 2 ADD NEW SHEET USE TRAILER FOR DOCTOR/OWNER ONLY (EXCEPT FROM DELETED ACCESS).
- 3 ADD 2" CP PERIODIC CORNER SPONGE WALL HANG LAMINATE & HANG THE TRAILER W/ HOT & COLD RUNNING WATER.
- 4 PROVIDE ATTENTIONAL SIGNAGE OF ACCESSIBILITY ATTACHED TO DOOR.
- 5 ADD NEW 4" CAST IRON SINK LINE TO CONNECT TO EXISTING SINK LINE. PROVIDE NEW W/ HOT & COLD RUNNING WATER.
- 6 ADD NEW 8" X 12" LULLO GLOSS VENEER FLOOR.
- 7 ADD 4.0 LBS OF LEAD TO WALL AS SMOKE.
- 8 ADD 648 HEN IN EXISTING NON-BEARING WALLS.
- 9 ADD 448 LEXAN CONNECTED TO EXISTING WOOD USE 1/2" LAG SCREWS @ 16" O.C.
- 10 ADD 248 BRICK ARCHES @ 16" O.C.
- 11 248 BRICK ARCHES ON 448 HEN W/ "SUPPORT" LATH ARCHES HANGERS.
- 12 248 BRICK ARCHES ON 448 HEN W/ "SUPPORT" LATH ARCHES HANGERS.
LEGEND

- 1 CHAIRS TO BE REMOVED
- 2 CHAIRS TO BE REMOVED
REVISIONS

NO.	DATE	DESCRIPTION

**CHIROPRACTIC OFFICE FOR DR. DANIEL M. MASSARI**  
 936 W. AVE J-4, SUITES 101-104, LANCASTER, CA  
 FLOOR PLAN

**BROWNE**  
 Charles E. Browne, Sr.  
 Architect  
 1111 Broadway Street, Suite 200  
 Lancaster, California 93534  
 (805) 391-1111  
 FAX: (805) 391-1112

SHEET  
**A-3**  
 SHEET 3 OF 3  
 DATE: 11/14/96

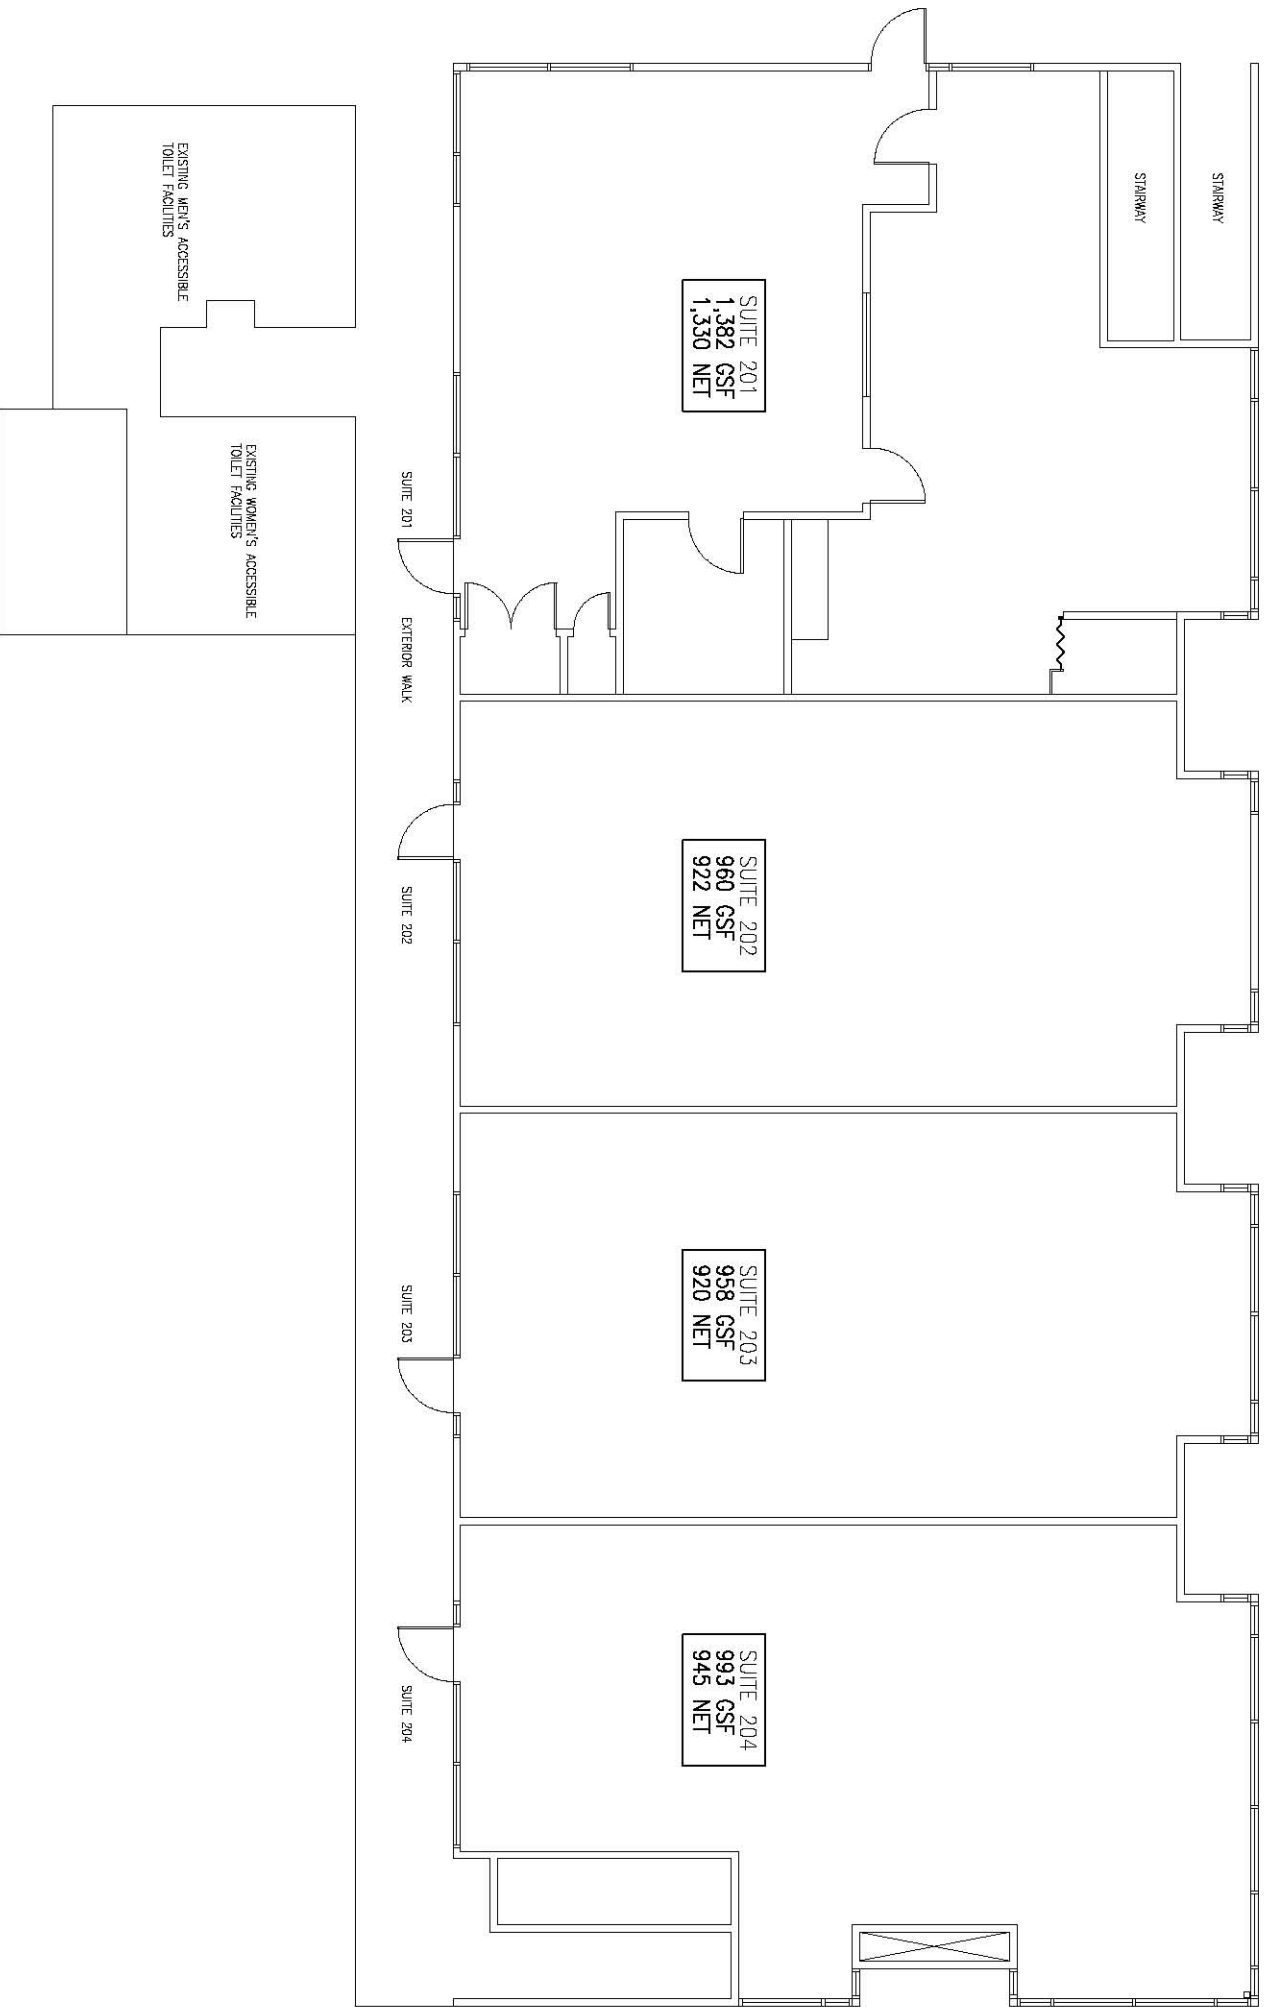

**FLOOR PLAN**

SCALE: 1/4" = 1'-0"

