



MOORPARK OFFICE CENTER

*301 Science Dr.
Moorpark, CA*



◆
4195 E. THOUSAND OAKS
BLVD. #125
WESTLAKE VILLAGE, CA
91362

◆
TEL: 805-371-4422
FAX: 805-371-4122

◆
CONTACT:

WWW.MARTINPROP.COM
ROB@MARTINPROP.COM

- ◆ Surrounded by Moorpark's Top Restaurants, Homes, Retail Stores
- ◆ Ample Parking
- ◆ Easy Freeway Access
- ◆ After Hours Entry
Security Access
- ◆ Executive Suites from \$495.00!!
*Includes all Utilities
Common Area Conference Room
Furnished Suites Available
Common Kitchen/Break Room
Common Lobby*



Moorpark Office Center

*301 Science Drive
Moorpark, CA 93021*



Main Floor
Lobby

◆
4195 E. THOUSAND OAKS
BLVD. #125
WESTLAKE VILLAGE, CA
91362



Common
Kitchen


◆
TEL: 805-371-4422
FAX: 805-371-4122

◆
CONTACT:

WWW.MARTINPROP.COM
ROB@MARTINPROP.COM



Conference
Room

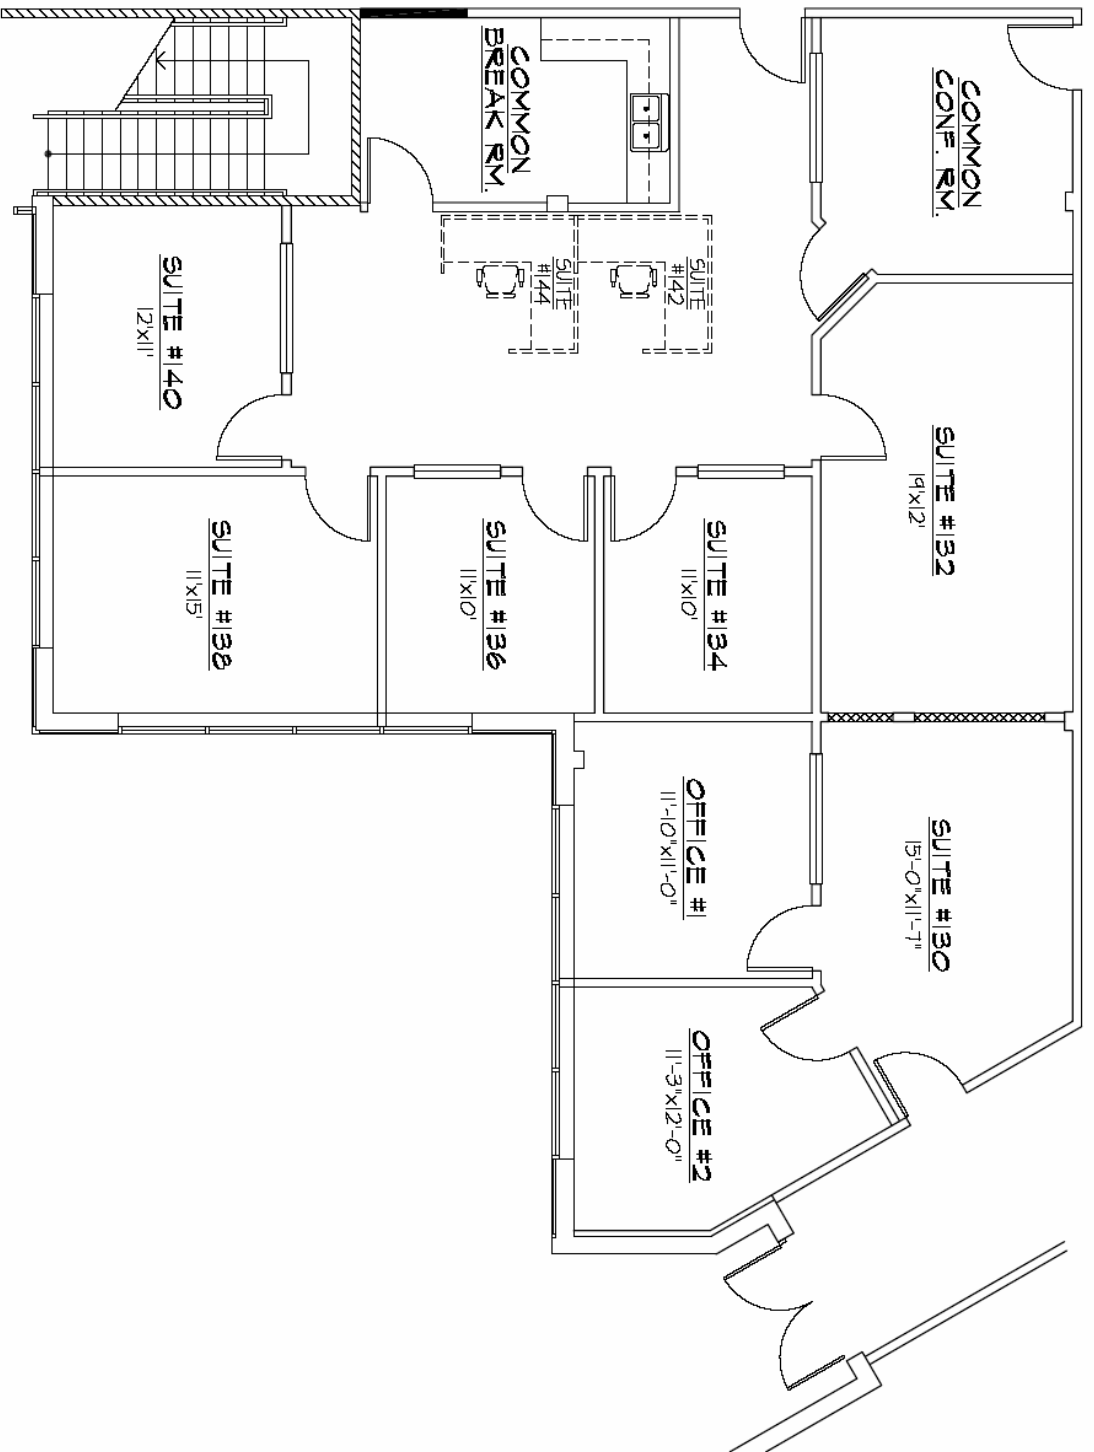


MOORPARK
NORTH
OFFICE CENTER
EXECUTIVE SUITES
301 SCIENCE DR. MOORPARK CA.

SCALE: NTS

FEBRUARY 10, 2010



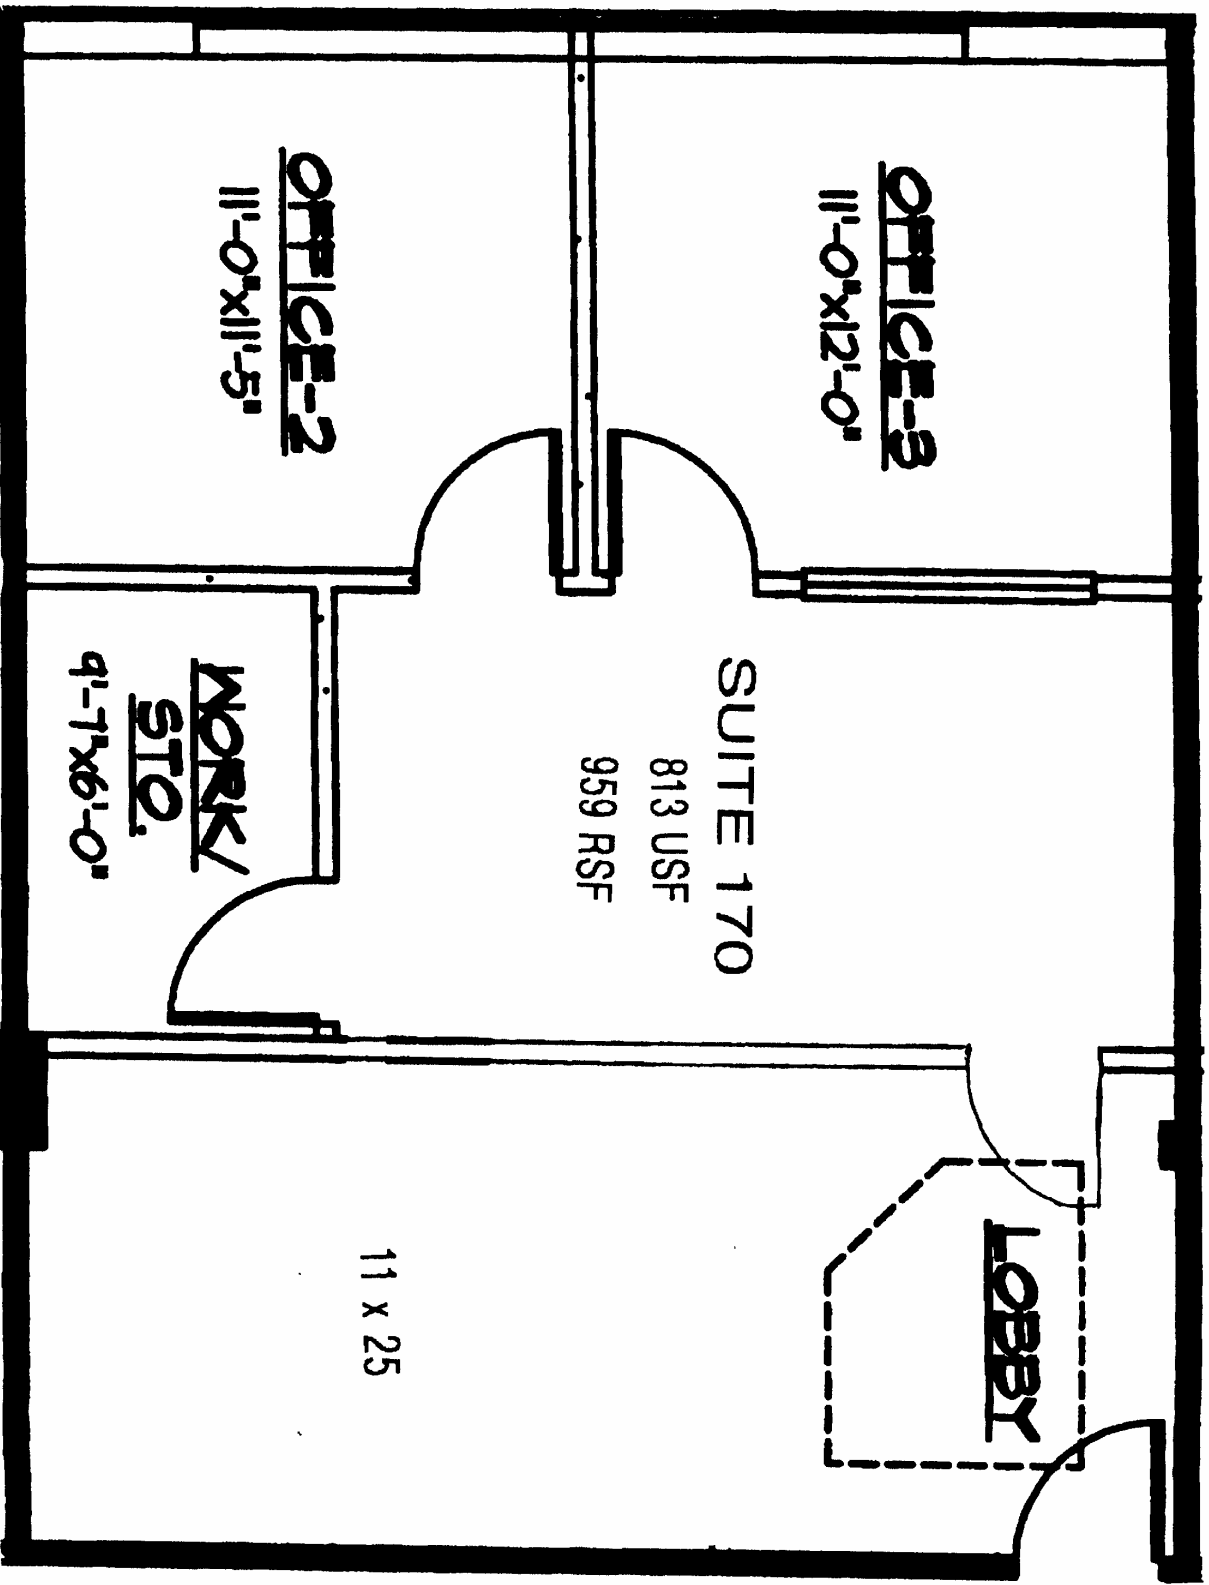

OFFICE-3
11'-0" x 12'-0"

OFFICE-2
11'-0" x 11'-5"

WORK/STO.
9'-7" x 6'-0"

SUITE 170

813 USF

959 RSF

LOBBY

11 x 25

